


- GENERAL NOTES:**
- ALL DRAWINGS, DIMENSIONS TO BE VERIFIED BY OWNER AND CONTRACTOR PRIOR TO CONSTRUCTION. ANY DISCREPANCIES ARE TO BE REPORTED TO HIGHLAND DESIGN FOR CLARIFICATION.
 - THESE DRAWINGS ARE NOT TO BE SCALED, AND REMAIN THE PROPERTY OF HIGHLAND DESIGN AND MAY NOT BE COPIED OR REPRODUCED BY ANYONE BY ANY MEANS.

SITE LOCATION:
ADD: 1105 KEEWAYDIN RD
MINDEN HILLS

ZONE:

PROPOSED SITE PLAN

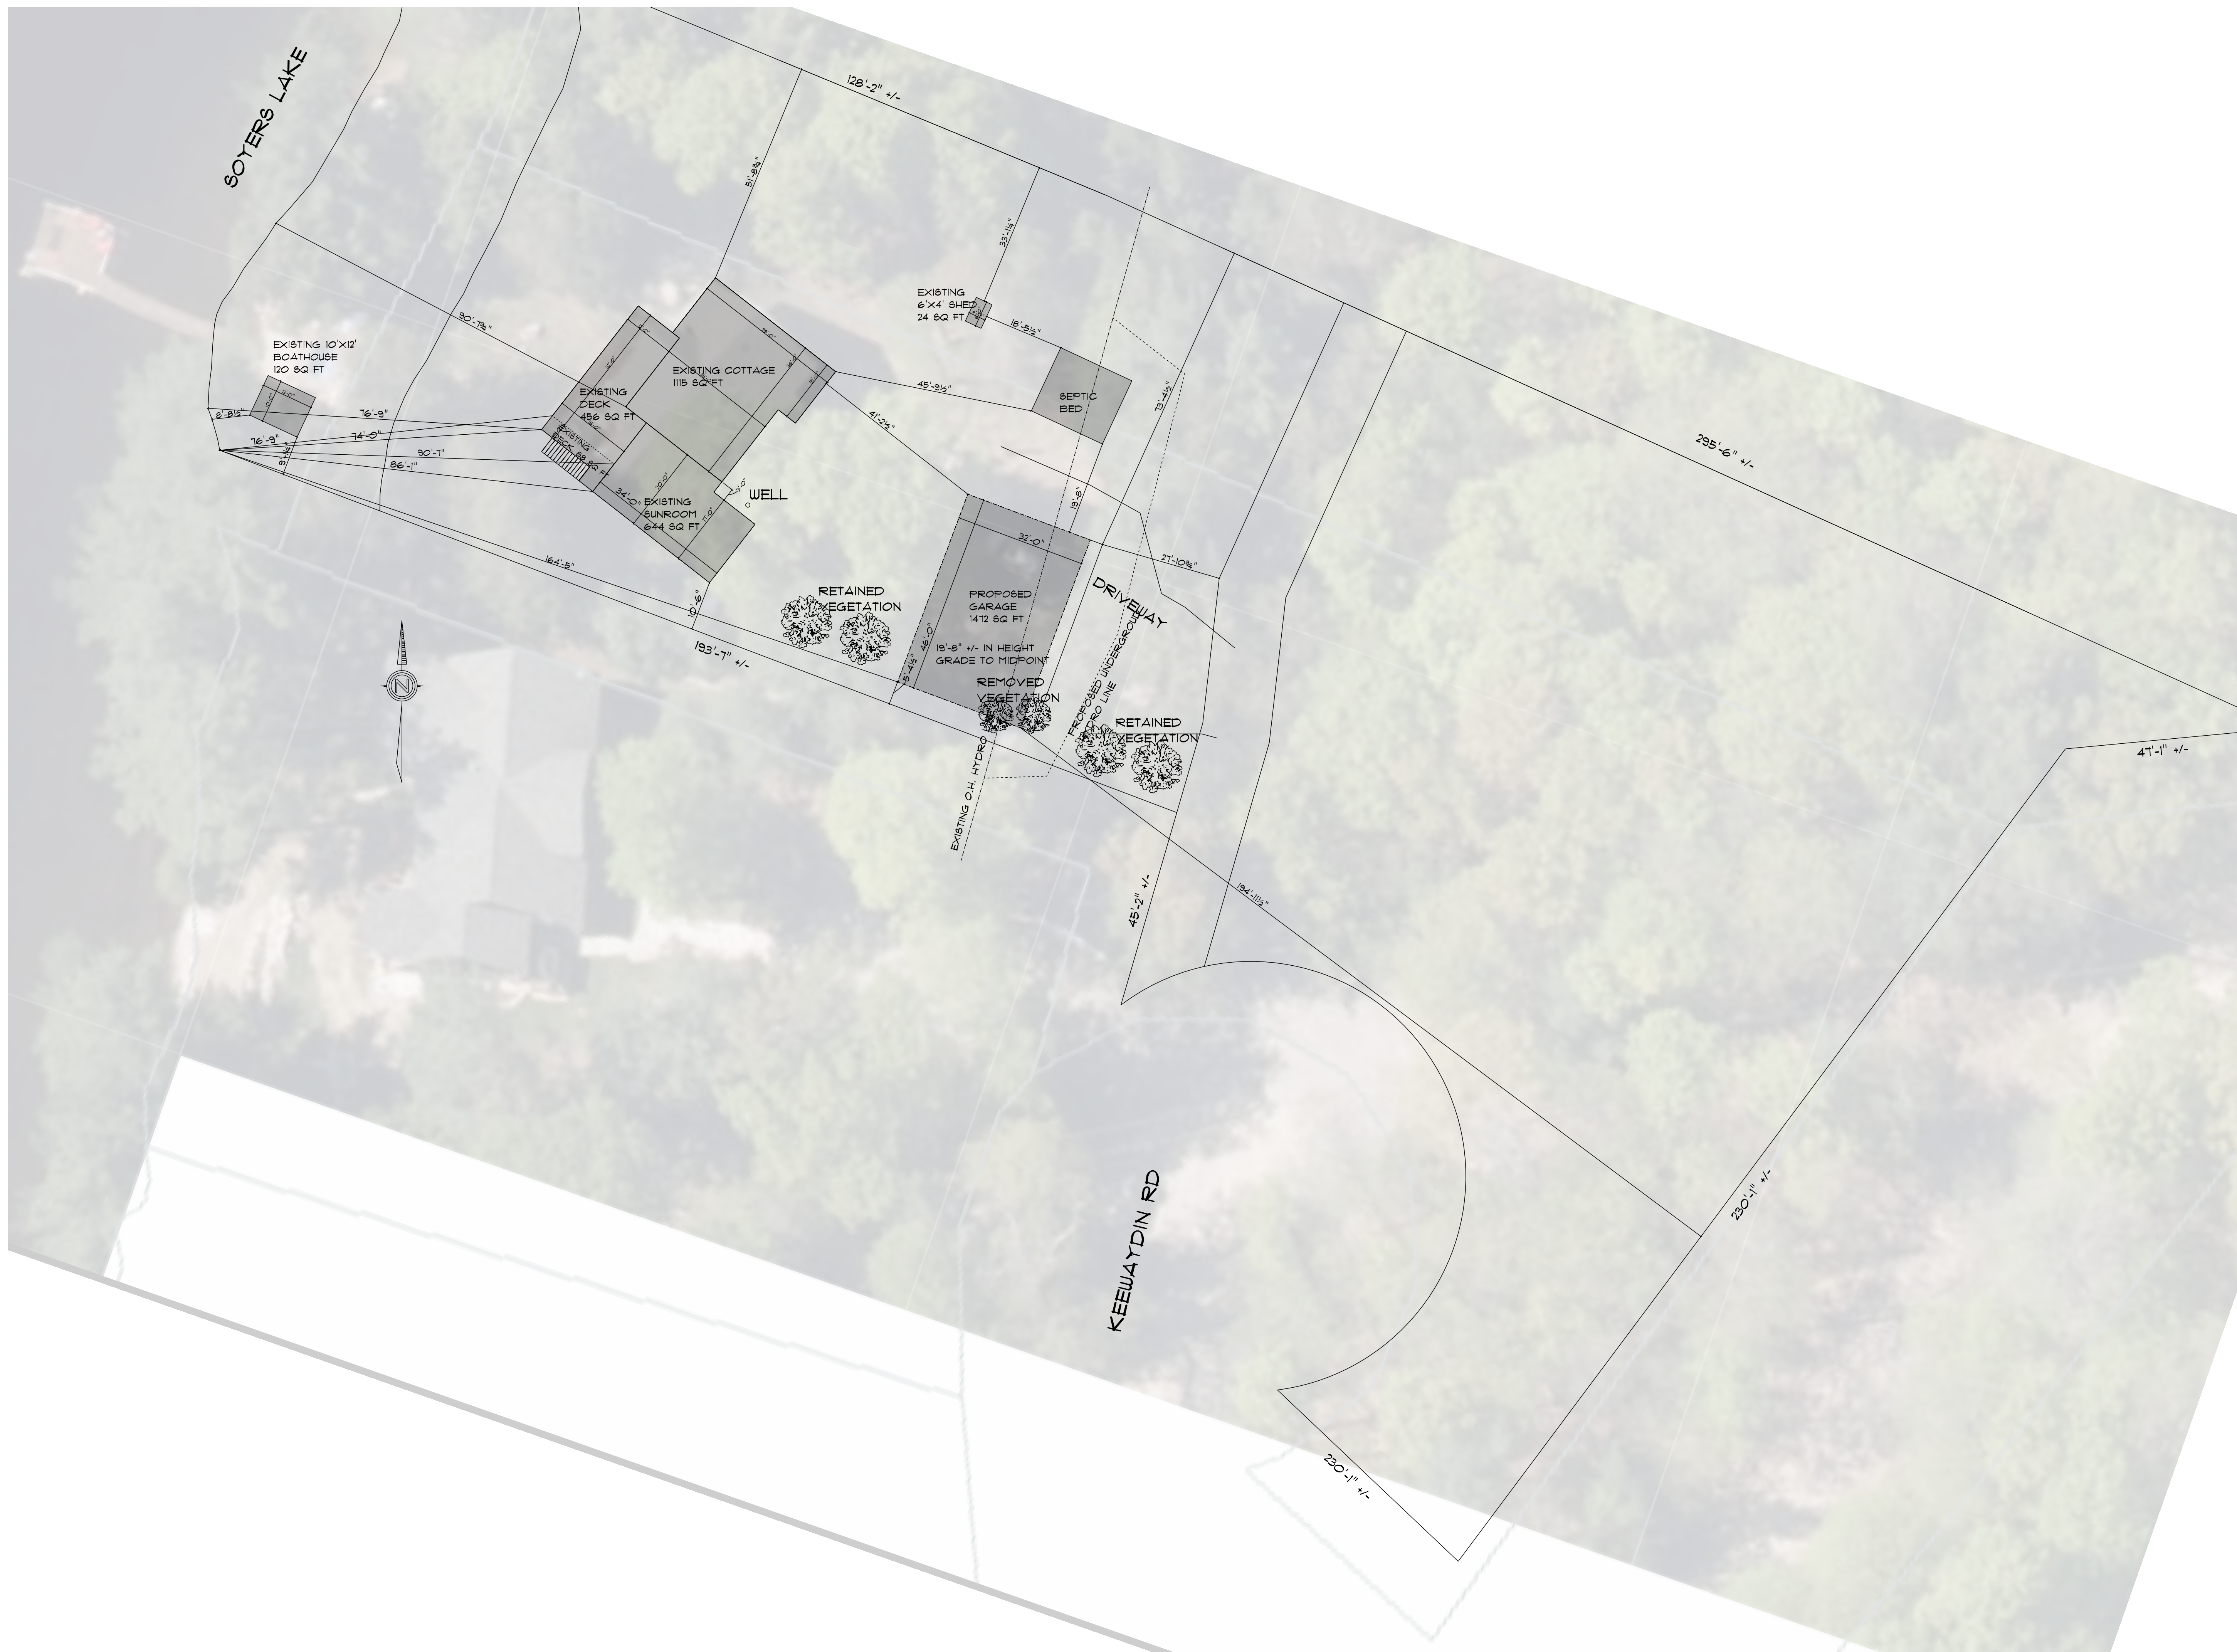

REV. #	DATE	REVISION
-	-	-

REGISTERED DESIGNER PROVINCE OF ONTARIO BEN DECARLO BCIN: 36522	REGISTERED DESIGN FIRM PROVINCE OF ONTARIO HIGHLAND DESIGN BCIN: 41299
DATE: _____	THESE DRAWINGS ARE NOT CERTIFIED FOR PERMITS OR CONSTRUCTION UNLESS SIGNED AND DATED.
SIG: _____	

CUSTOMER NAME:
REID

CONTACT INFO:
STEVEN REID
STEVEN.M.REID@CIBC.COM
647-330-0912

SCALE:	DRAWING NUMBER:
DWG. DATE: 2026-04-09	51
DRAWN BY:	
CHK BY: B. DECARLO	