



EXISTING BLD.

EXISTING SPACE FOR APT
 ↓
 UNFINISHED SPACE PROPOSED APARTMENT

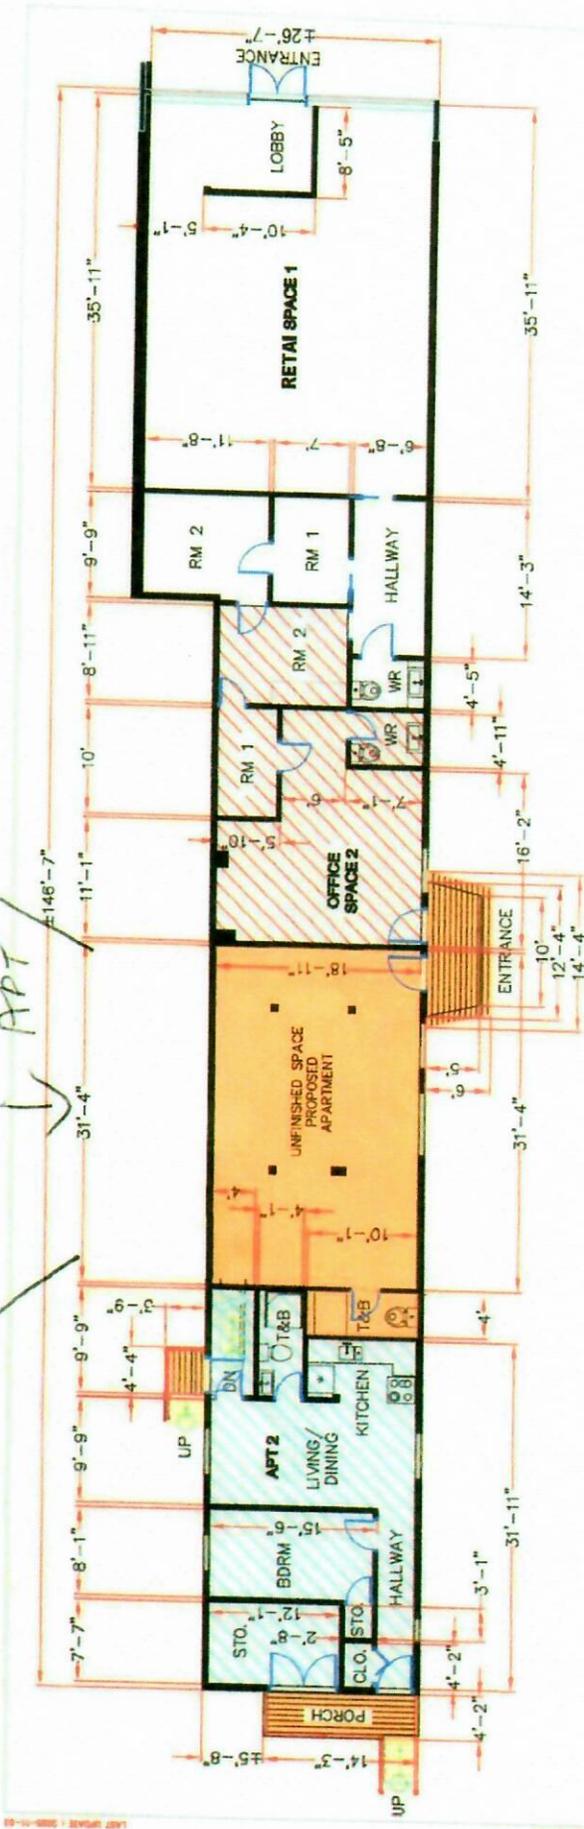

EXISTING GROUND FLOOR PLAN

SCALE: NTS

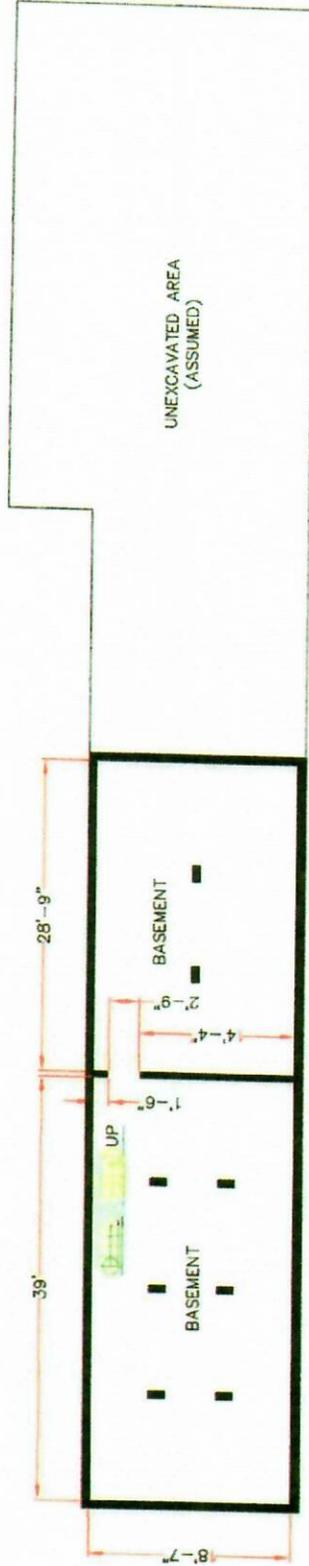


EXISTING BASEMENT FLOOR PLAN


SCALE: NTS

DRAWING TITLE	EXISTING GROUND AND BASEMENT FLOOR PLAN	ADDRESS 101 BOBCAYSEON RD., MINDEN, ONTARIO	REV	DESCRIPTION	DATE	CHK BY	DRAWING No	SCALE:	NOT TO SCALE	PAGE: OF 4
	DATE							DRAWN BY	RODETECH	
WHITNEY PLASTICS		RODETECH		www.rodetech.ca		14 478-99-3007				

Proposed APT

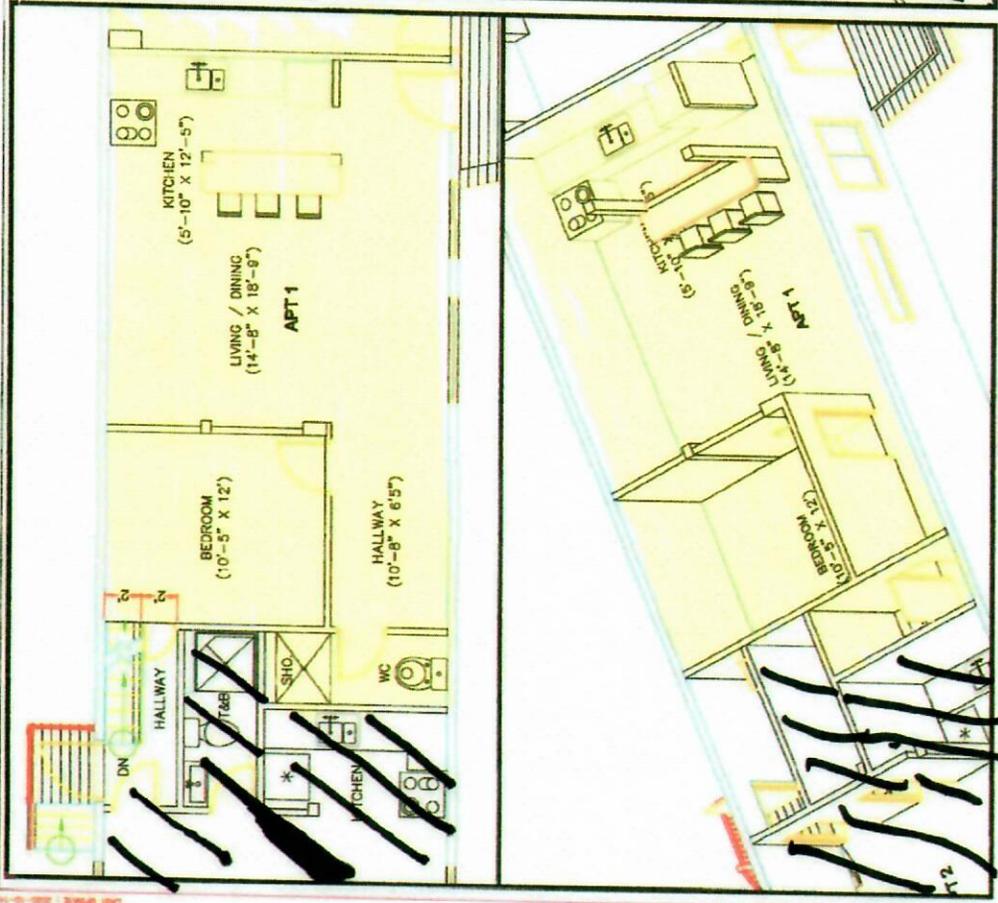

OPTION 1
SCALE: NTS

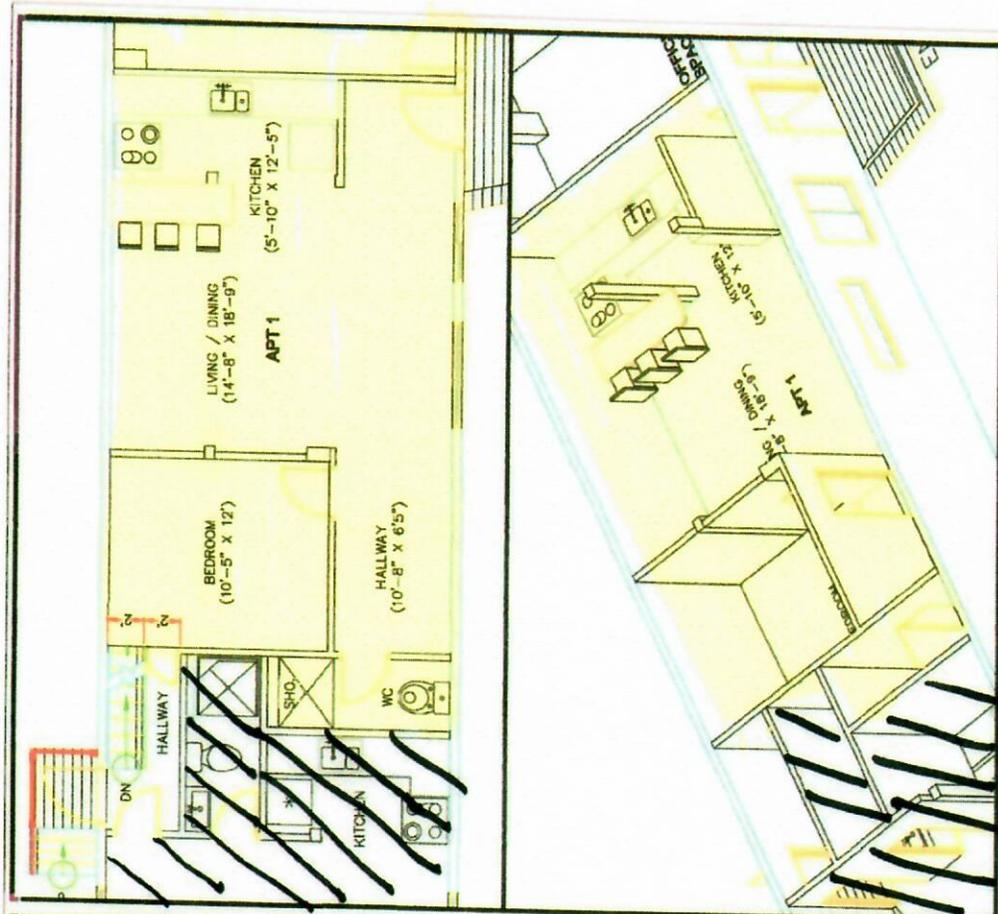

OPTION 2
SCALE: NTS

DRAWING TITLE:
LAYOUT OPTIONS FOR APT 1

WHITNEY PLASTICS
ADDRESSES:
101 BOBCAYGEON RD., MINDEN, ONTARIO

REV	DESCRIPTION	DATE	DRW. BY	CHEK. BY

SCALE: NOT TO SCALE
 DATE: DRAWN BY: NOT TO SCALE
 APPROVED BY: RODRIGUEZ
 FILE NO: DRAWING NO: RAGE 3 OF 4
 RODRIGUEZ