


1169 Trellis Trail, Minden, ON
 Anson Part Lot 8 Con 1
 Roll No. 4616 010 00005400.0000

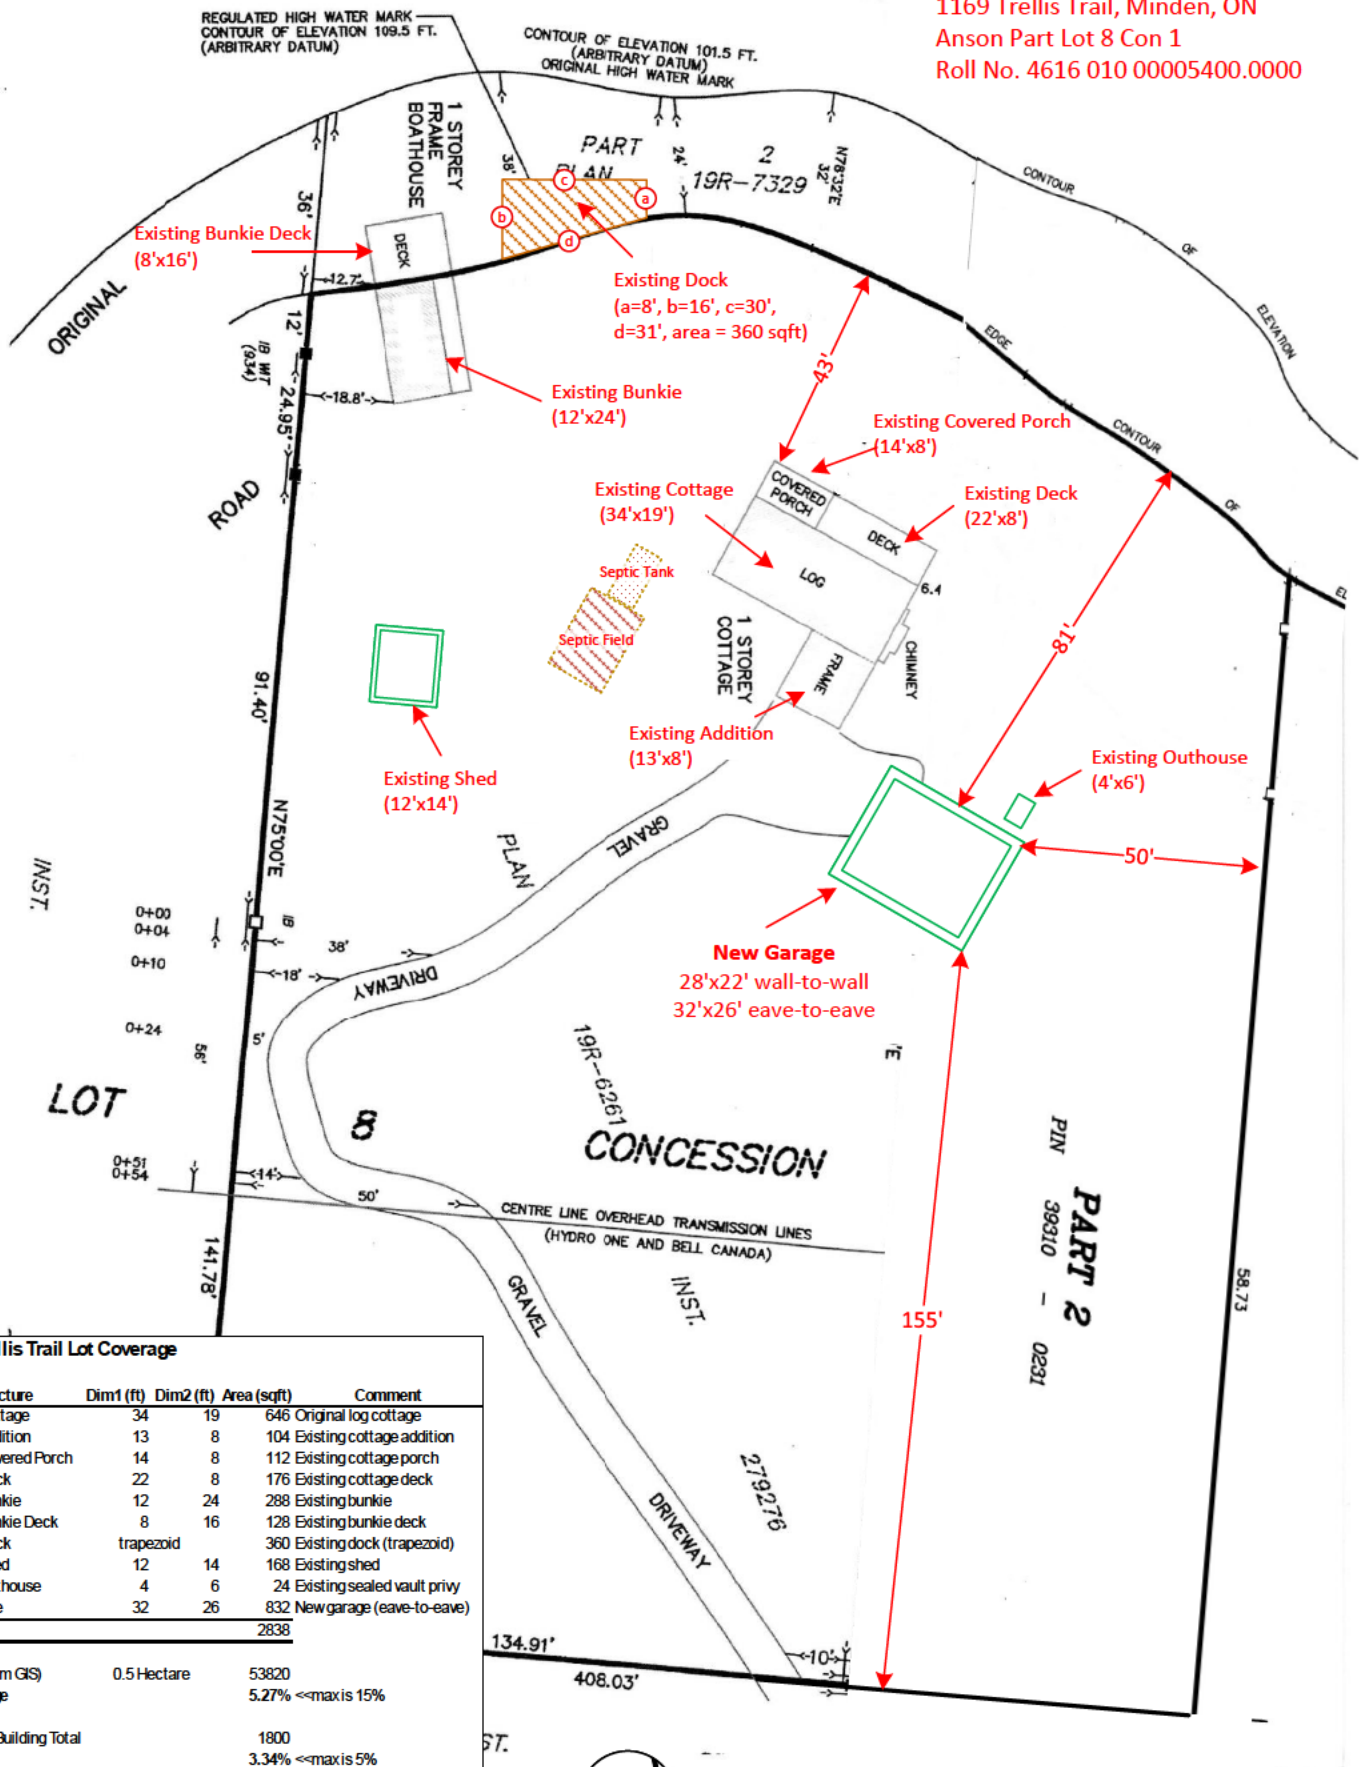

1169 Trellis Trail Lot Coverage

Structure	Dim1 (ft)	Dim2 (ft)	Area (sqft)	Comment
Existing Cottage	34	19	646	Original log cottage
Existing Addition	13	8	104	Existing cottage addition
Existing Covered Porch	14	8	112	Existing cottage porch
Existing Deck	22	8	176	Existing cottage deck
Existing Bunkie	12	24	288	Existing bunkie
Existing Bunkie Deck	8	16	128	Existing bunkie deck
Existing Dock	trapezoid		360	Existing dock (trapezoid)
Existing Shed	12	14	168	Existing shed
Existing Outhouse	4	6	24	Existing sealed vault privy
New Garage	32	26	832	New garage (eave-to-eave)
			2838	
Lot size (from GIS)	0.5 Hectare		53820	
Lot coverage			5.27%	<=maxis 15%
Accessory Building Total			1800	
			3.34%	<=maxis 5%

